



COUNTER TOP CONSTRUCTION


- 16 GA. ST/STL
- TYPE 304 3/ #4 FINISH
- REINFORCED WITH 20 GA. PAINT LOCK STEEL HAT SECTIONS
- UNDERSIDE SOUND DEADENED

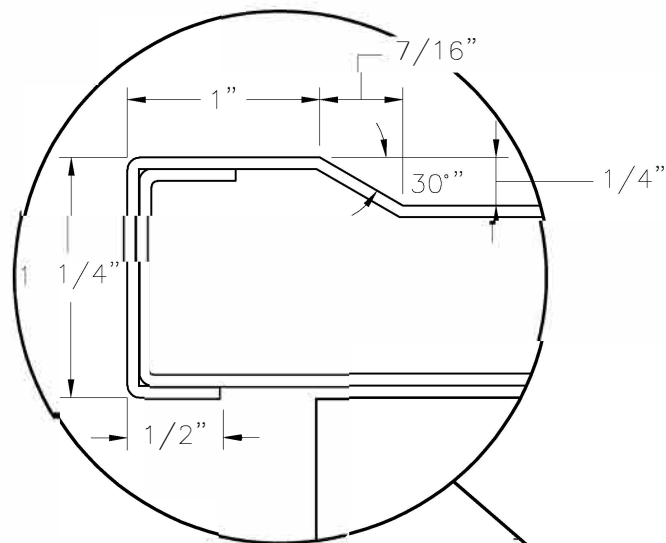

ENLARGED MARINE EDGE DETAIL

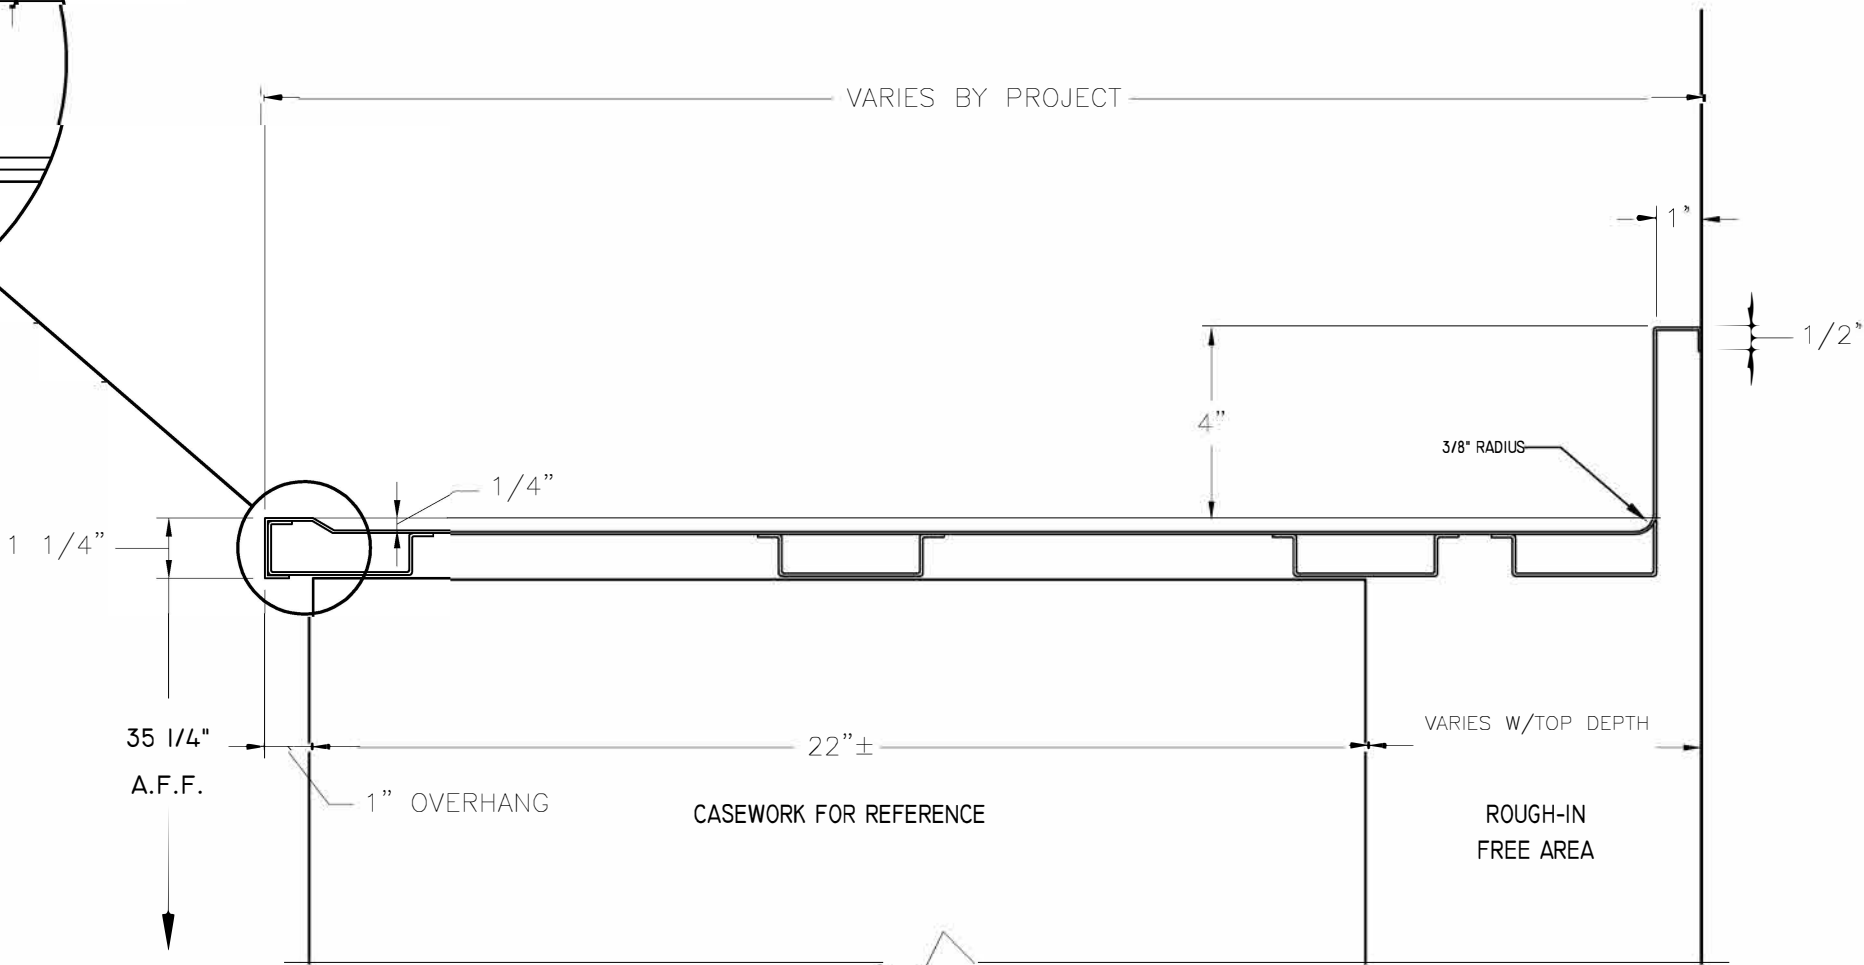

1 TYPICAL PERIMETER STAINLESS STEEL COUNTER TOP WITH MARINE EDGE AND HAT CHANNEL SUPPORT

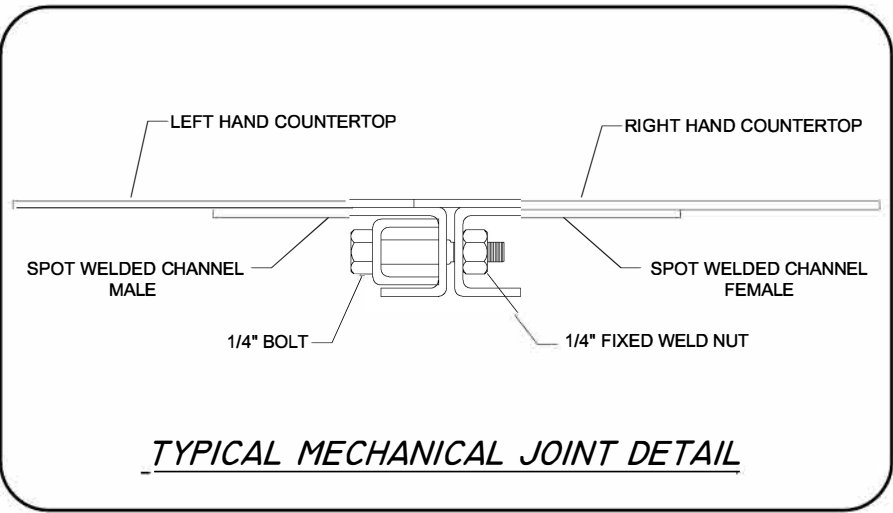

TYPICAL MECHANICAL JOINT DETAIL

NOTES:



ONEPOINTE SOLUTIONS
1112 Swenson Blvd
Elgin, TX 78621
P: 866-612-7312

E: info@onepointesolutions.com

REVISIONS

| No | DATE | DESCRIPTION |
|----|----------|----------------------------------|
| 1 | 10/06/20 | ADDED SHEETS 07 & 08 |
| 2 | 12/30/20 | REORDERED/HAT CHANNEL ADJUSTMENT |
| | | |
| | | |

PROJECT / TITLE

TYPICAL DETAIL
PERIMETER COUNTERTOP
STANDARD DETAIL

DRAWN BY: CADR


DATE: 07/08/16

SCALE: 3"=1'-0"


DWG: 01

COUNTER TOP CONSTRUCTION


- 16 GA. ST/STL
- TYPE 304 3/ #4 FINISH
- REINFORCED WITH 20 GA. PAINT LOCK STEEL HAT SECTIONS
- UNDERSIDE SOUND DEADENED

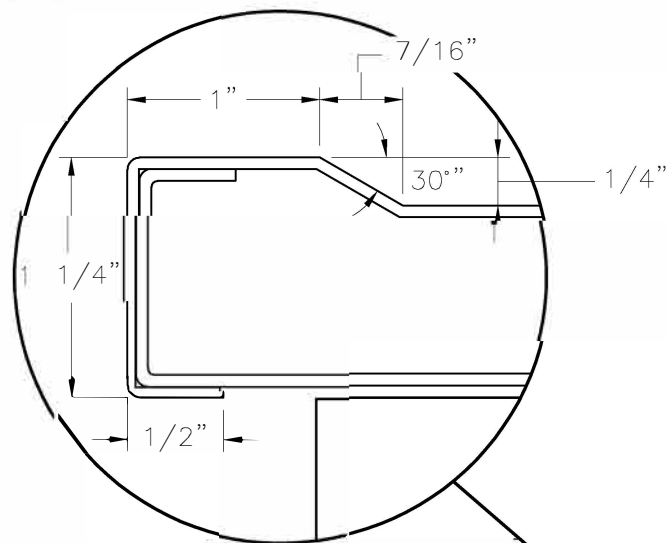

ENLARGED MARINE EDGE DETAIL

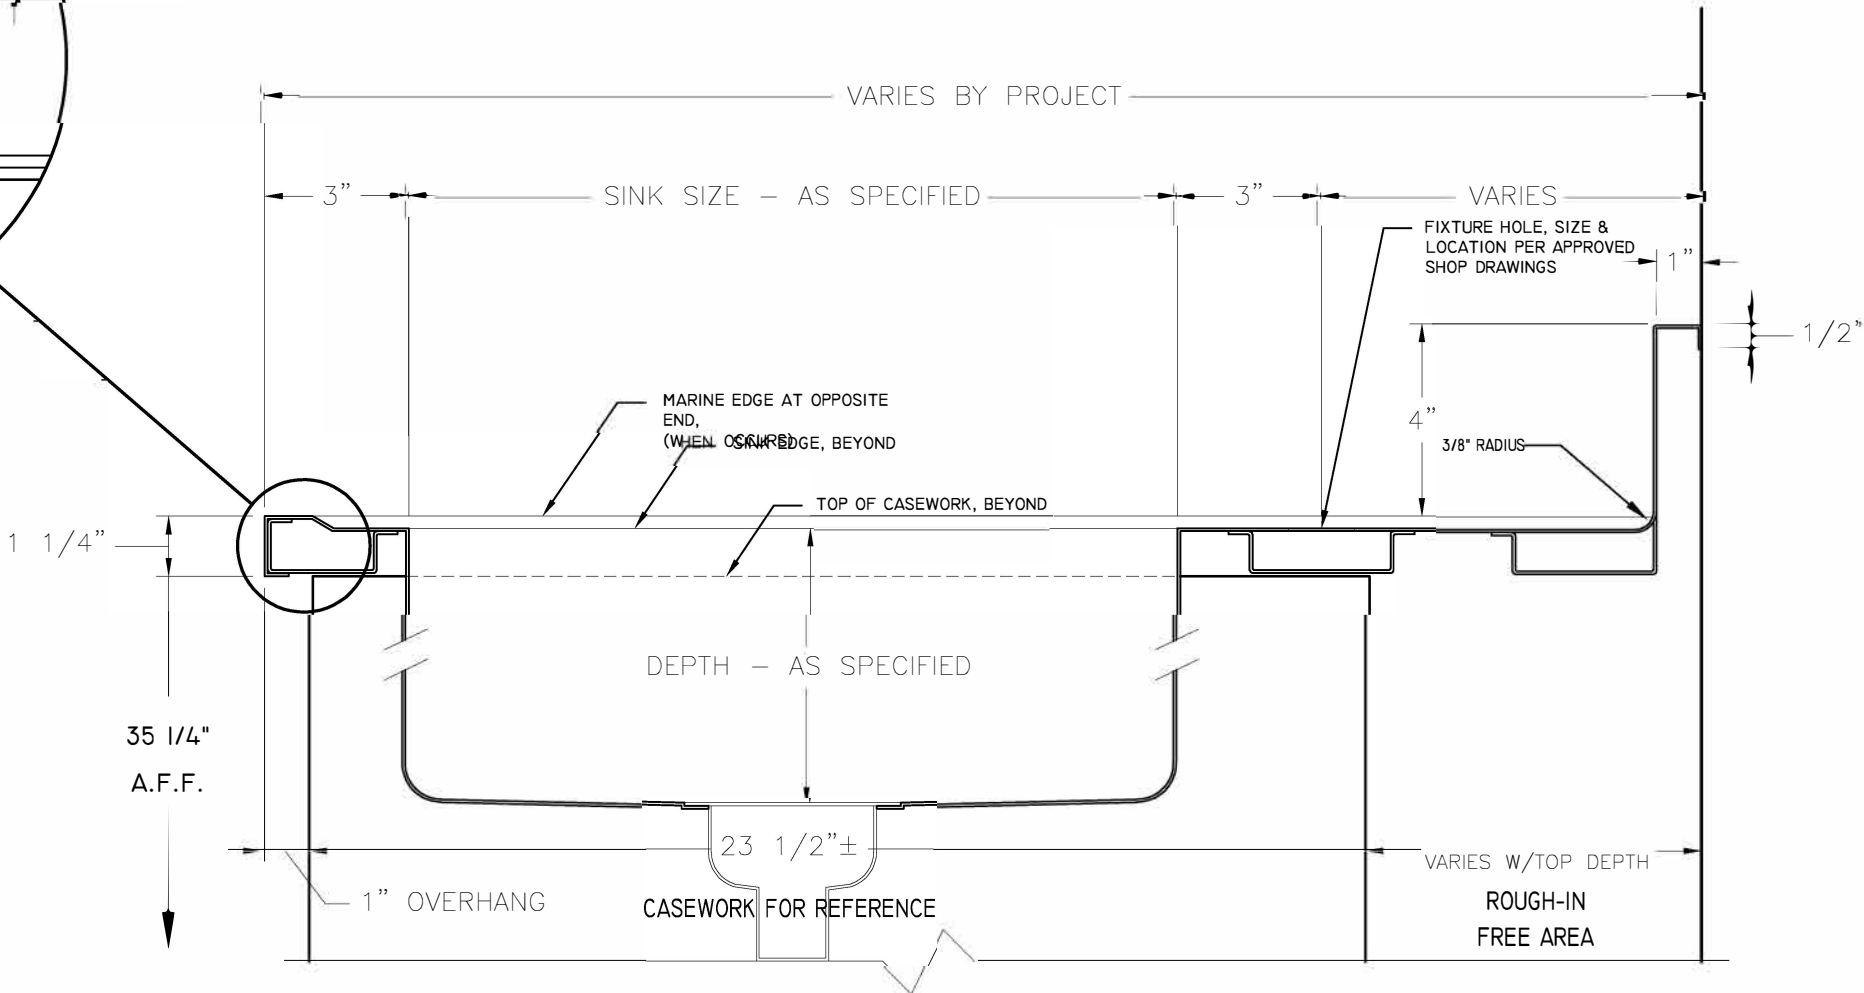

1 TYPICAL PERIMETER STAINLESS STEEL COUNTER TOP WITH MARINE EDGE, HAT CHANNEL SUPPORT, AND SINK

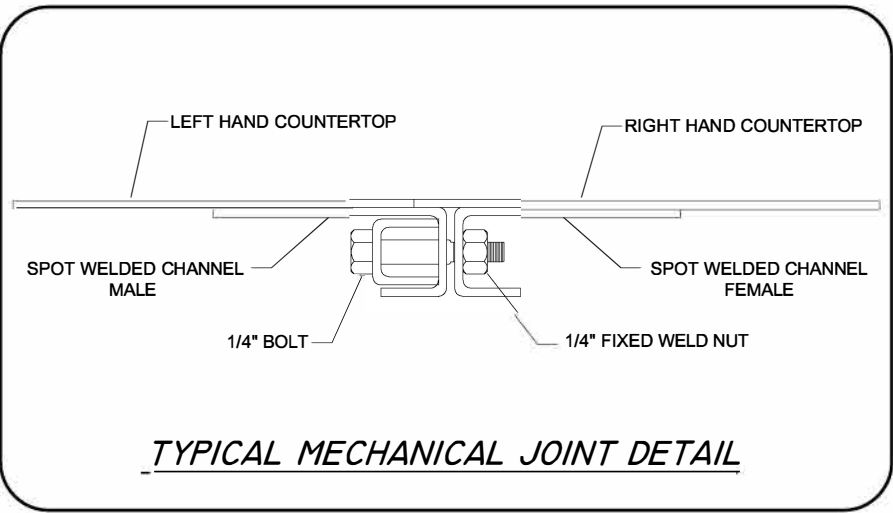

TYPICAL MECHANICAL JOINT DETAIL




ONEPOINTE SOLUTIONS
1112 Swenson Blvd
Elgin, TX 78621
P: 866-612-7312
E: info@onepointesolutions.com


NOTES:

| REVISIONS | | | PROJECT / TITLE | |
|-----------|----------|----------------------------------|---|----------------|
| No | DATE | DESCRIPTION | TYPICAL DETAIL PERIMETER COUNTERTOP STANDARD DETAIL | |
| 1 | 10/06/20 | ADDED SHEETS 07 & 08 | | |
| 2 | 12/30/20 | REORDERED/HAT CHANNEL ADJUSTMENT | | |
| | | | DRAWN BY: CADR | DATE: 07/08/16 |
| | | | SCALE: 3"=1'-0" | DWG: 02 |


- COUNTER TOP CONSTRUCTION
- 16 GA. ST/STL
 - TYPE 304 3/ #4 FINISH
 - REINFORCED WITH 20 GA. PAINT LOCK STEEL HAT SECTIONS
 - UNDERSIDE SOUND DEADENED

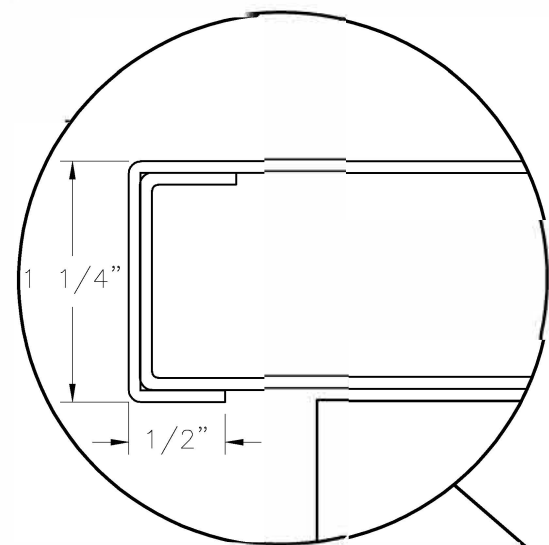

ENLARGED FRONT EDGE DETAIL

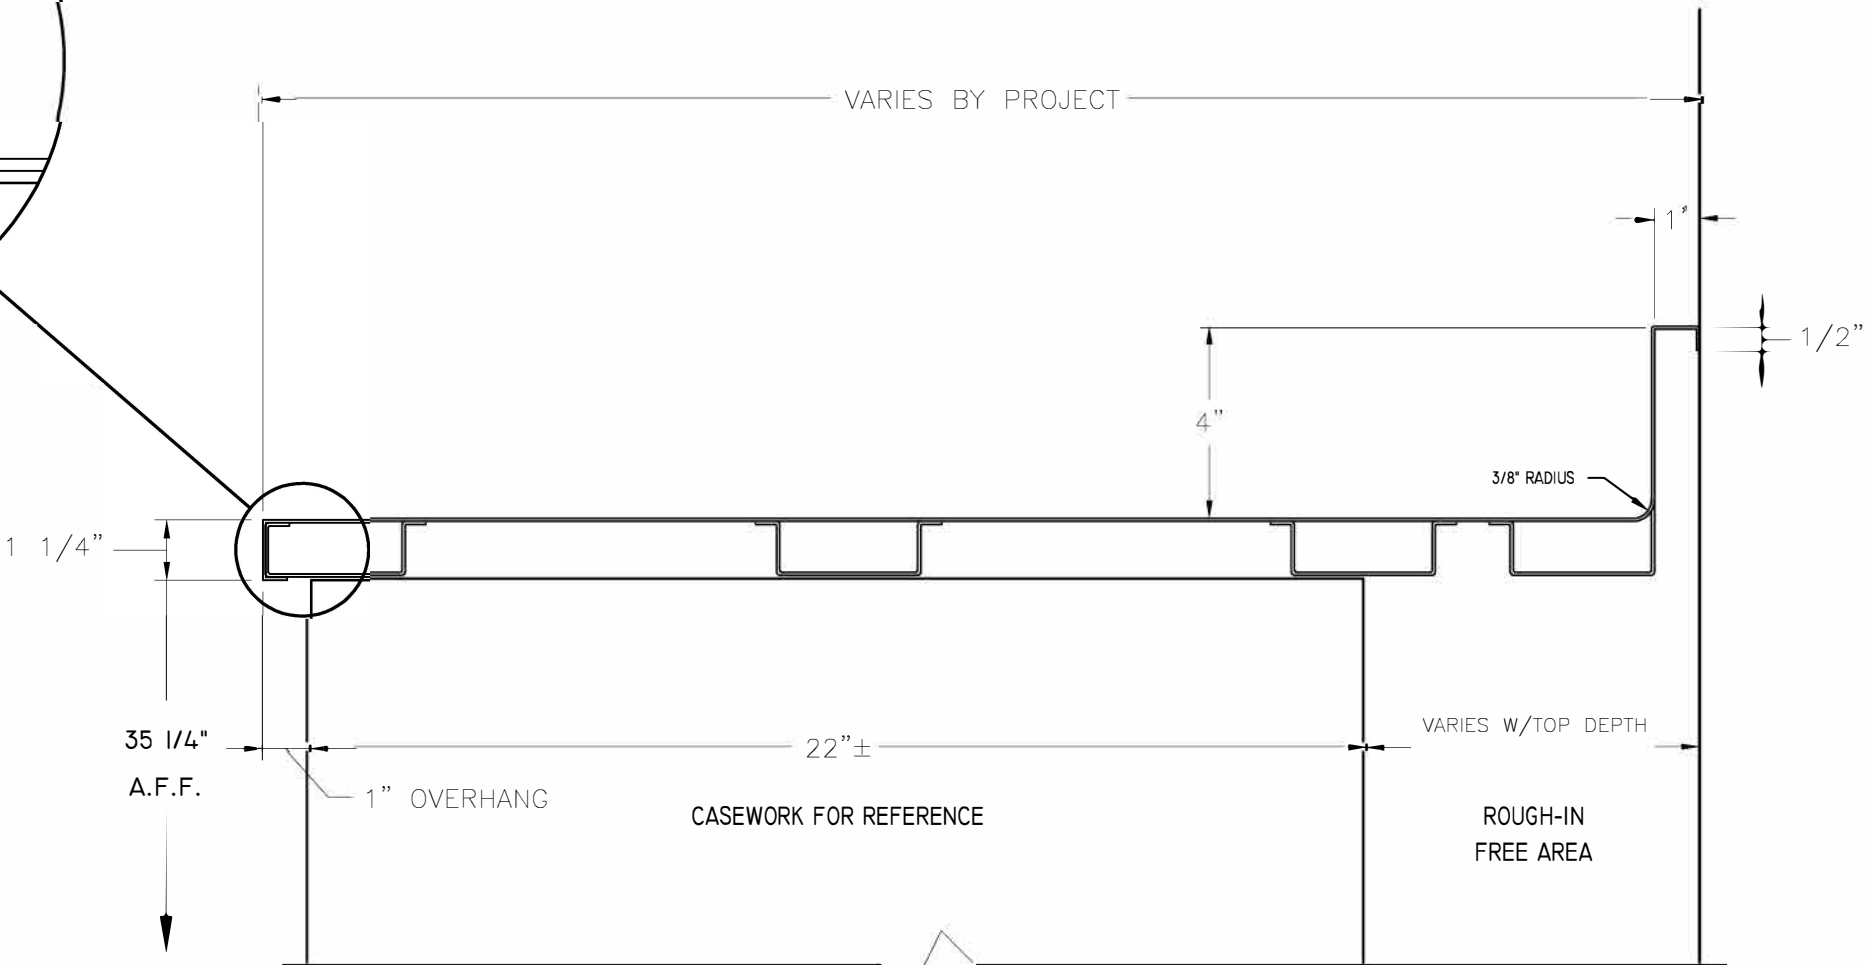

1 TYPICAL PERIMETER STAINLESS STEEL COUNTER TOP
SQUARE EDGE WITH HAT CHANNEL

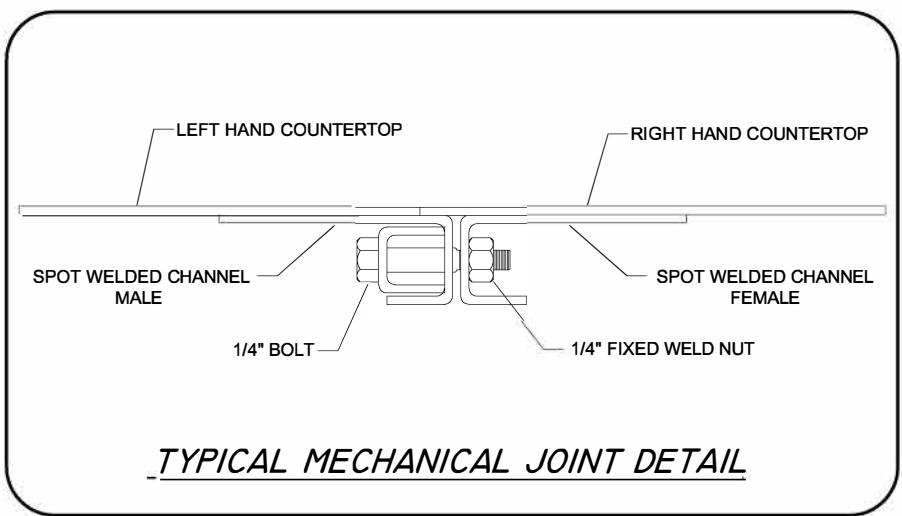

TYPICAL MECHANICAL JOINT DETAIL




ONEPOINTE SOLUTIONS
1112 Swenson Blvd
Elgin, TX 78621
P: 866-612-7312
E: info@onepointesolutions.com

NOTES:

| REVISIONS | | | PROJECT / TITLE | |
|-----------|----------|----------------------------------|---|----------------|
| No | DATE | DESCRIPTION | | |
| 1 | 10/06/20 | ADDED SHEETS 07 & 08 | TYPICAL DETAIL PERIMETER COUNTERTOP STANDARD DETAIL | |
| 2 | 12/30/20 | REORDERED/HAT CHANNEL ADJUSTMENT | | |
| | | | DRAWN BY: CADR | DATE: 07/08/16 |
| | | | SCALE: 3"=1'-0" | DWG: 03 |

- 16 GA. ST/STL
- TYPE 304 3/ #4 FINISH
- REINFORCED WITH 20 GA. PAINT LOCK STEEL
HAT SECTIONS
- UNDERSIDE SOUND DEADENED

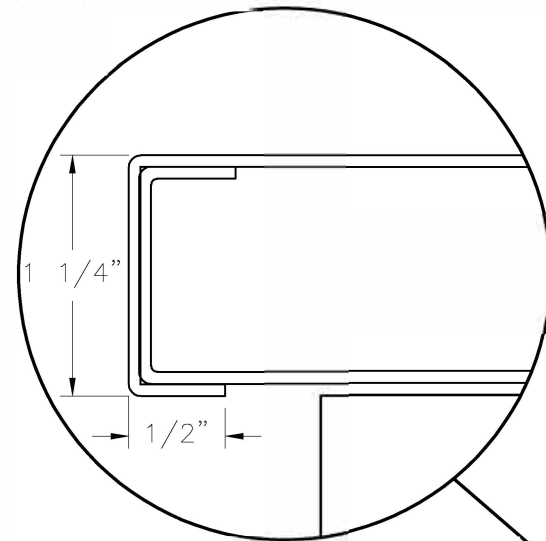

VARIES BY PROJECT

3" SINK SIZE - AS SPECIFIED 3" VARIES

FIXTURE HOLE, SIZE 8
LOCATION PER APPROVED
SHOP DRAWINGS

1"

1 1/4"

1 1/4" A.F.F.

SINK EDGE, BEYOND

TOP OF CASEWORK, BEYOND

4"

3/8" RADIUS

DEPTH - AS SPECIFIED

22" ±

1" OVERHANG


CASEWORK FOR REFERENCE

VARIES W/TOP DEPTH

ROUGH-IN
FREE AREA


1/2"

TYPICAL PERIMETER STAINLESS STEEL COUNTER TOP
SQUARE EDGE WITH HAT CHANNEL AND SINK

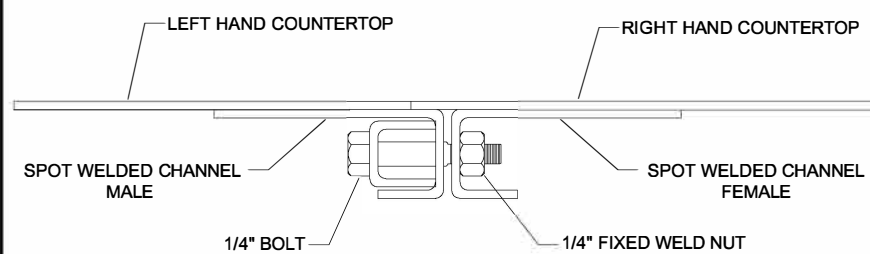


TYPICAL MECHANICAL JOINT DETAIL

- 16 GA. ST/STL
- TYPE 304 3/ #4 FINISH
- 11/16" PLYWOOD CORE WITH 1/4" BUILD-UP STRIPS AS REQUIRED

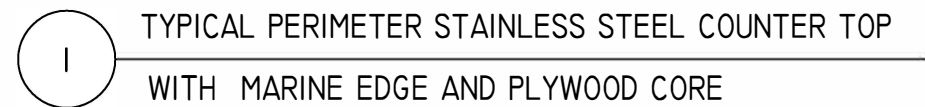


COUNTER TOP CONSTRUCTION


- 16 GA. ST/STL
- TYPE 304 3/ #4 FINISH
- 11/16" PLYWOOD CORE WITH 1/4" BUILD-UP STRIPS AS REQUIRED

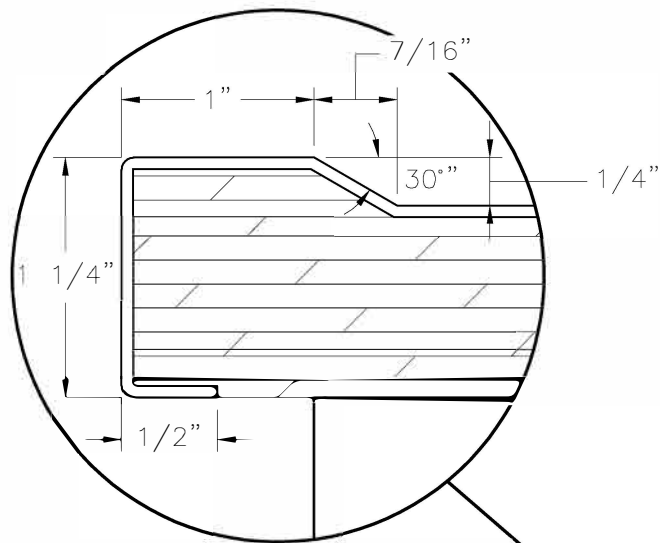

ENLARGED MARINE EDGE DETAIL

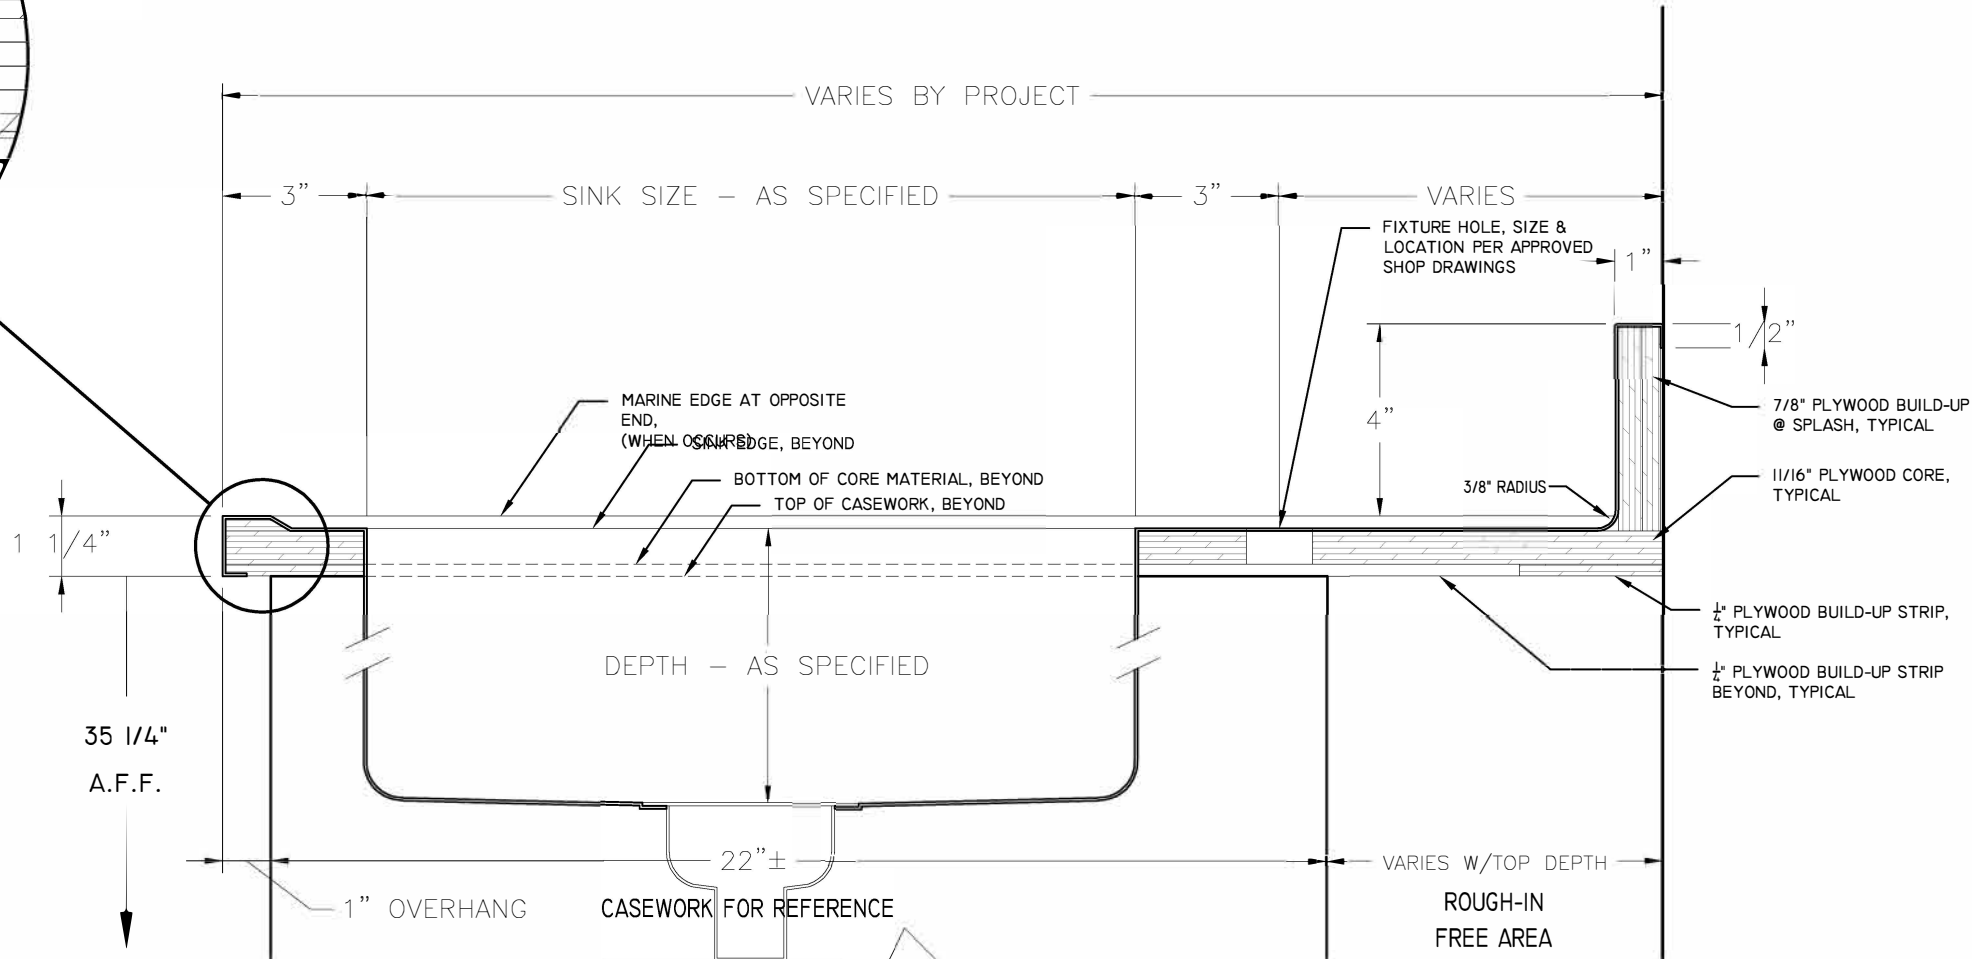

1 TYPICAL PERIMETER STAINLESS STEEL COUNTER TOP
WITH MARINE EDGE, PLYWOOD CORE, AND SINK

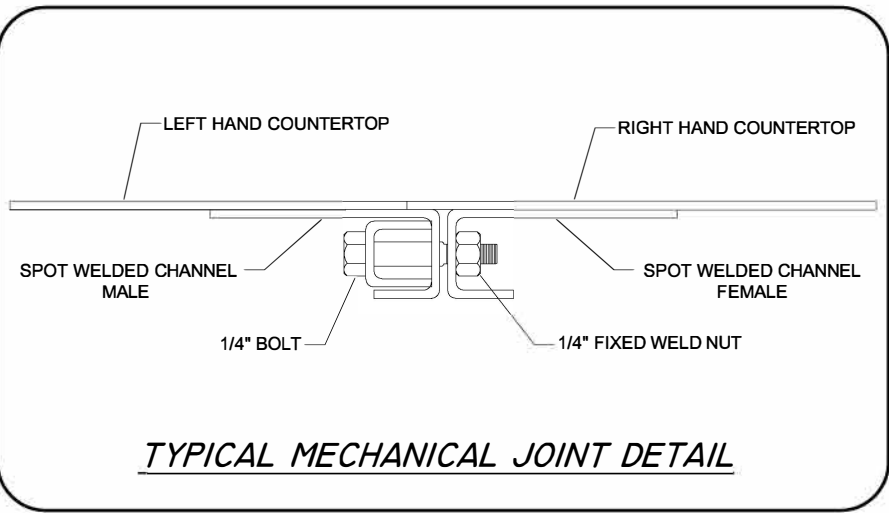

TYPICAL MECHANICAL JOINT DETAIL


NOTES:




ONEPOINTE SOLUTIONS
1112 Swenson Blvd
Elgin, TX 78621
P: 866-612-7312
E: info@onepointesolutions.com

| REVISIONS | | | PROJECT / TITLE | |
|-----------|----------|----------------------------------|---|----------------|
| No | DATE | DESCRIPTION | | |
| 1 | 10/06/20 | ADDED SHEETS 07 & 08 | TYPICAL DETAIL PERIMETER COUNTERTOP STANDARD DETAIL | |
| 2 | 12/30/20 | REORDERED/HAT CHANNEL ADJUSTMENT | | |
| | | | DRAWN BY: CADR | DATE: 07/08/16 |
| | | | SCALE: 3"=1'-0" | DWG: 06 |


- COUNTER TOP CONSTRUCTION
- 16 GA. ST/STL
 - TYPE 304 3/ #4 FINISH
 - 11/16" PARTICLE BOARD CORE WITH 1/4" BUILD-UP STRIPS AS REQUIRED

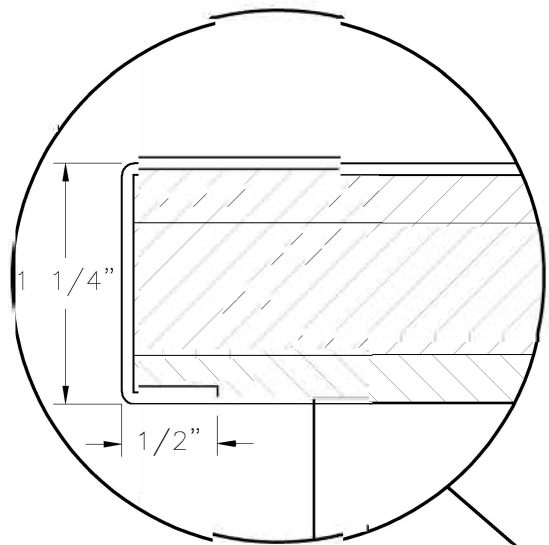

ENLARGED FRONT EDGE DETAIL

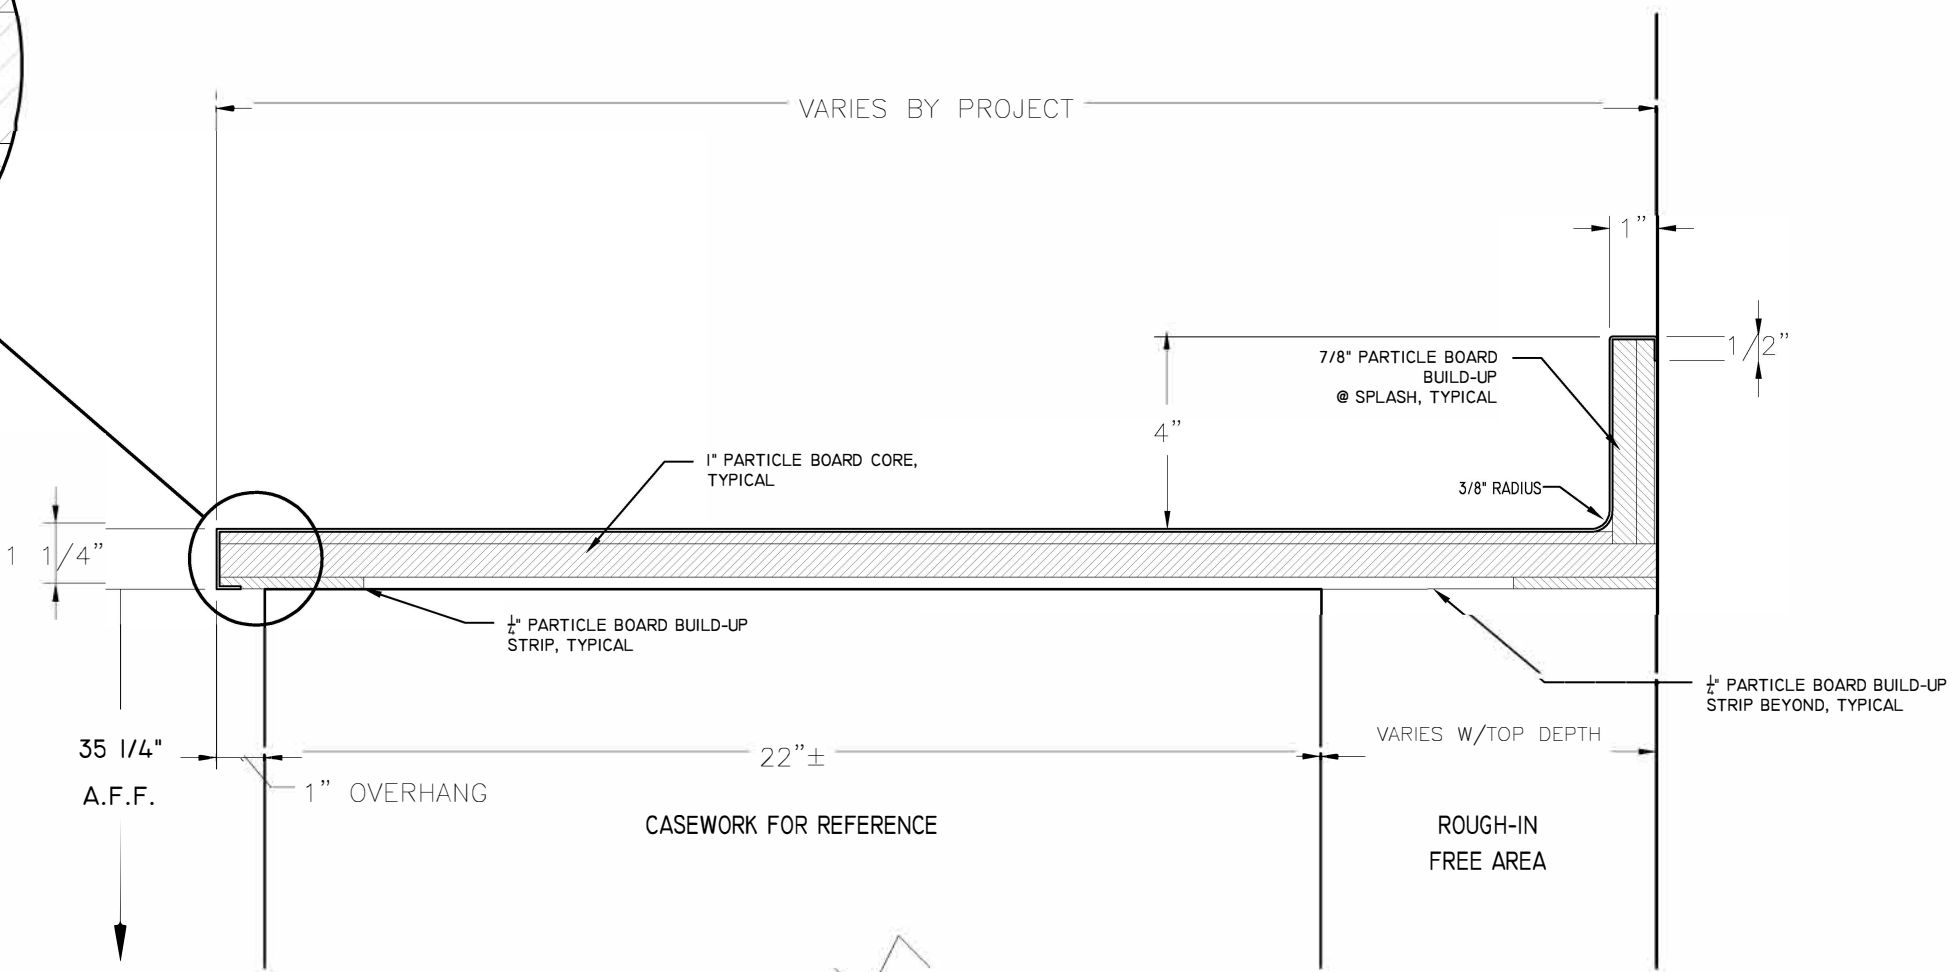

1 TYPICAL PERIMETER STAINLESS STEEL COUNTER TOP WITH PARTICLE BOARD CORE

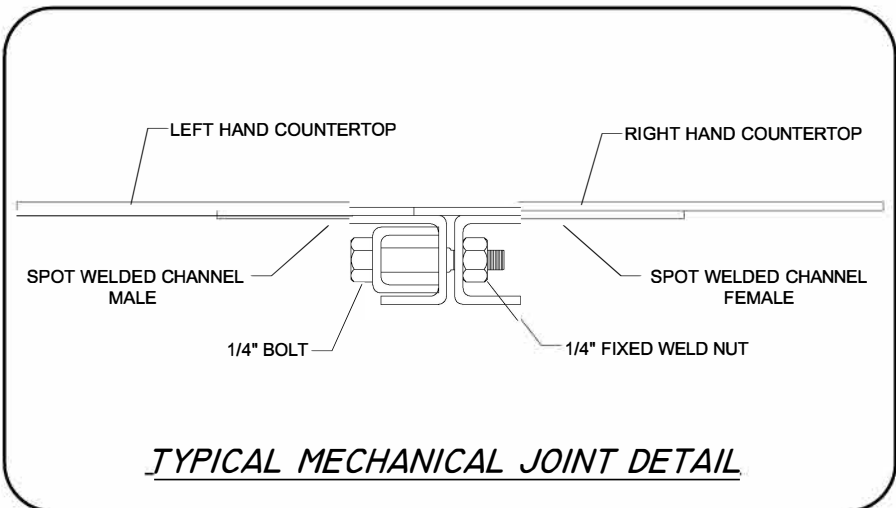

TYPICAL MECHANICAL JOINT DETAIL


NOTES:




ONEPOINTE SOLUTIONS
1112 Swenson Blvd
Elgin, TX 78621
P: 866-612-7312
E: info@onepointesolutions.com

| REVISIONS | | | PROJECT / TITLE | |
|-----------|----------|----------------------------------|---|----------------|
| No | DATE | DESCRIPTION | | |
| 1 | 10/06/20 | ADDED SHEETS 07 & 08 | TYPICAL DETAIL PERIMETER COUNTERTOP STANDARD DETAIL | |
| 2 | 12/30/20 | REORDERED/HAT CHANNEL ADJUSTMENT | | |
| | | | DRAWN BY: CADR | DATE: 07/08/16 |
| | | | SCALE: 3"=1'-0" | DWG: 07 |


- COUNTER TOP CONSTRUCTION
- 16 GA. ST/STL
 - TYPE 304 3/ #4 FINISH
 - 11/16" PARTICLE BOARD CORE WITH 1/4" BUILD-UP STRIPS AS REQUIRED

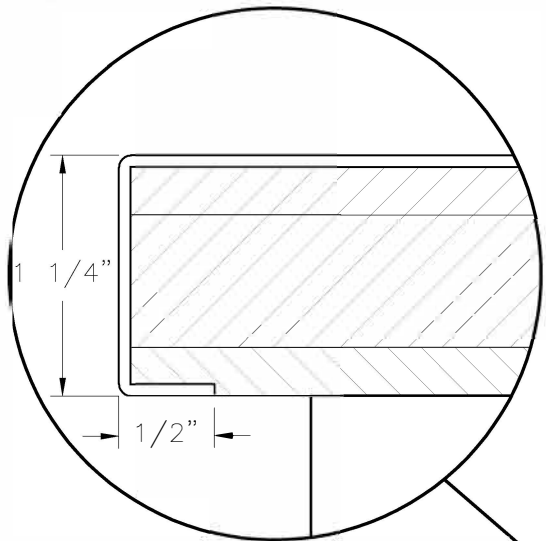

ENLARGED FRONT EDGE DETAIL

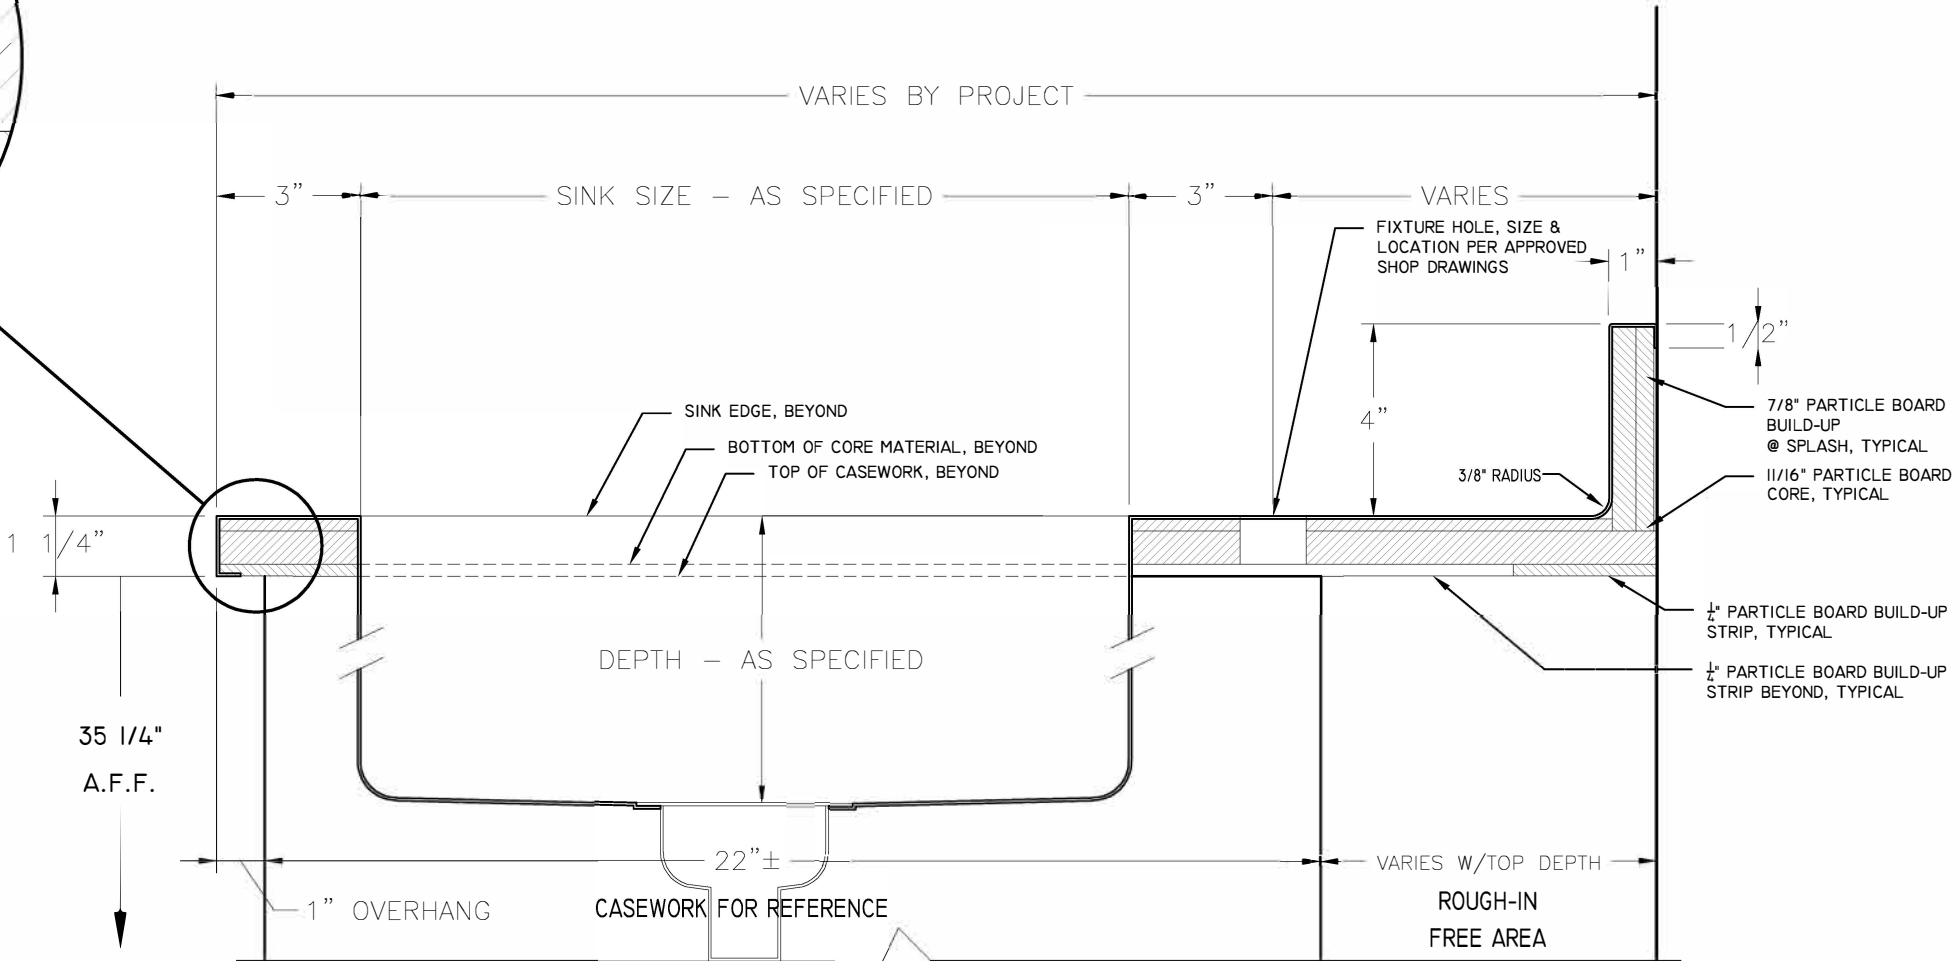

TYPICAL PERIMETER STAINLESS STEEL COUNTER TOP
WITH PARTICLE BOARD CORE AND SINK

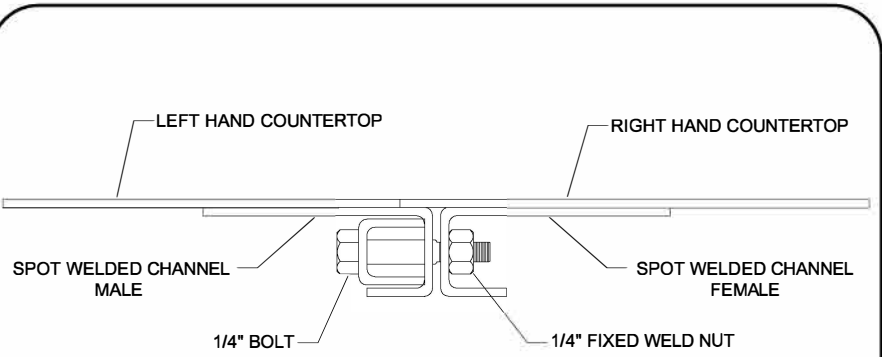

TYPICAL MECHANICAL JOINT DETAIL


NOTES:



ONEPOINTE SOLUTIONS
1112 Swenson Blvd
Elgin, TX 78621
P: 866-612-7312
E: info@onepointesolutions.com



| REVISIONS | | | PROJECT / TITLE | |
|-----------|----------|----------------------------------|---|----------------|
| No | DATE | DESCRIPTION | | |
| 1 | 10/06/20 | ADDED SHEETS 07 & 08 | TYPICAL DETAIL PERIMETER COUNTERTOP STANDARD DETAIL | |
| 2 | 12/30/20 | REORDERED/HAT CHANNEL ADJUSTMENT | | |
| | | | DRAWN BY: CADR | DATE: 07/08/16 |
| | | | SCALE: 3"=1'-0" | DWG: 08 |

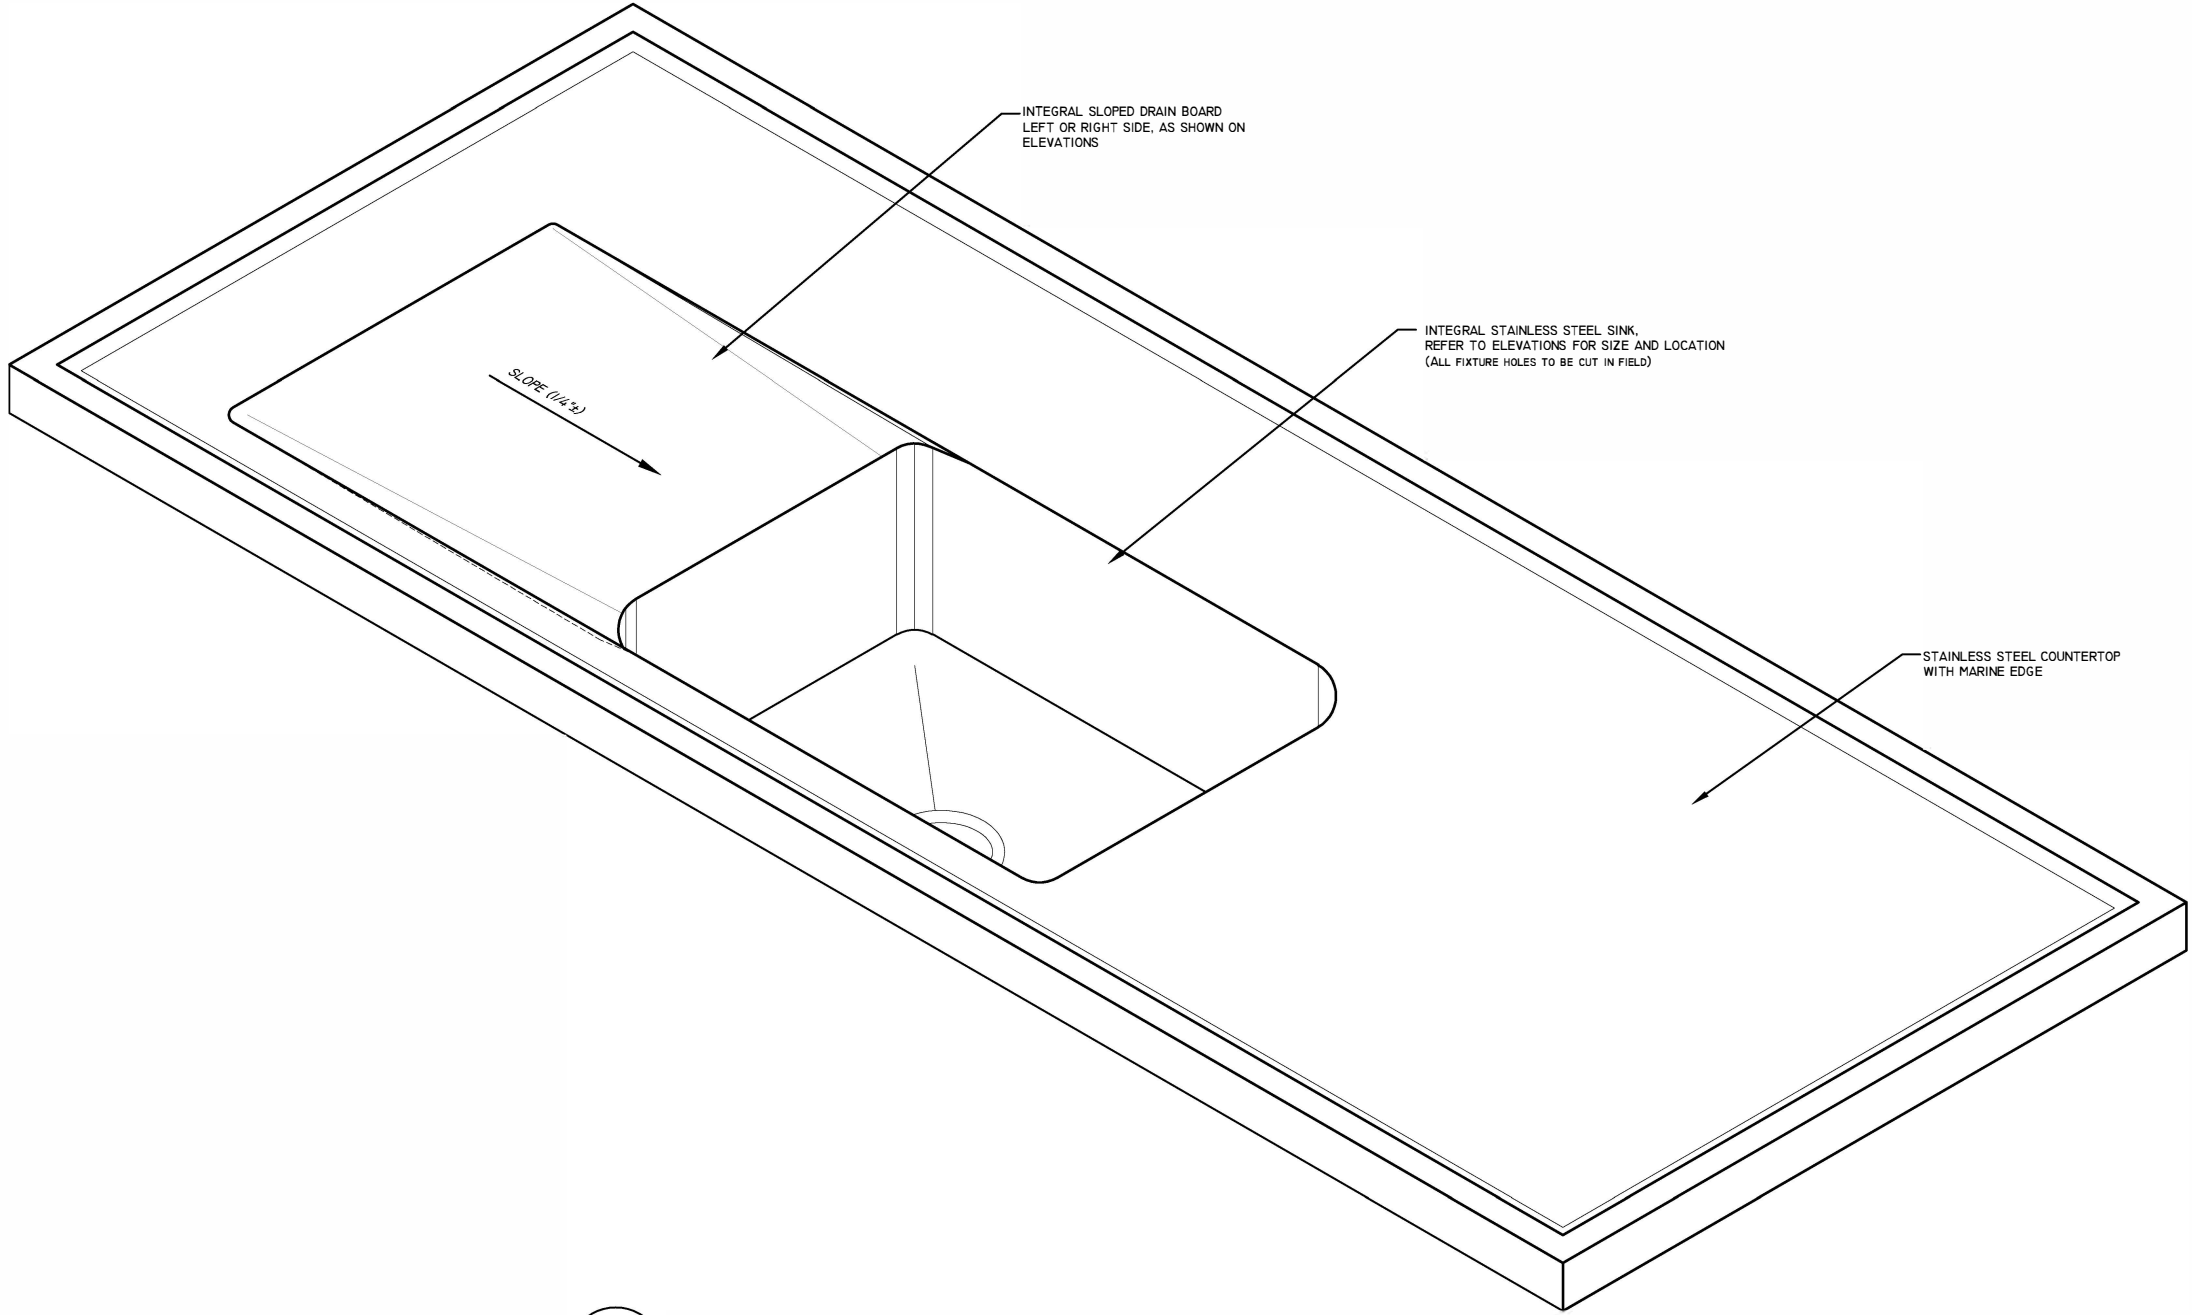

1 TYPICAL DRAIN BOARD @ STAINLESS STEEL COUNTER TOP
WIDTH TO MATCH SINK, PITCH TO SINK W/OVERALL SLOPE OF 1/4"±

NOTES:




ONEPOINTE SOLUTIONS
1112 Swenson Blvd
Elgin, TX 78621
P: 866-612-7312
E: info@onepointesolutions.com


| REVISIONS | | | PROJECT / TITLE | |
|-----------|----------|----------------------------------|------------------------------|----------------|
| No | DATE | DESCRIPTION | TYPICAL DRAINBOARD DETAIL | |
| 1 | 10/06/20 | ADDED SHEETS 07 & 08 | | |
| 2 | 12/30/20 | REORDERED/HAT CHANNEL ADJUSTMENT | | |
| | | | DRAWN BY: CADR | DATE: 12/30/20 |
| | | | SCALE: AS SHOWN | DWG: 09 |

TOP SUPPORT CONSTRUCTION

- 16 GA. ST/STL
- TYPE 304 3/ #4 FINISH
- FULLY WELDED ASSEMBLY
- ALL WELDS GROUND AND POLISHED FOR A UNIFORM FINISH
- SS FINISH CAPS PROVIDED TO CONCEAL WALL ATTACHMENT HOLES
- QUANTITY: ____

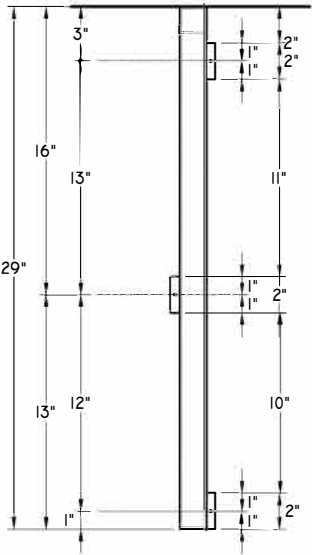


PLAN VIEW

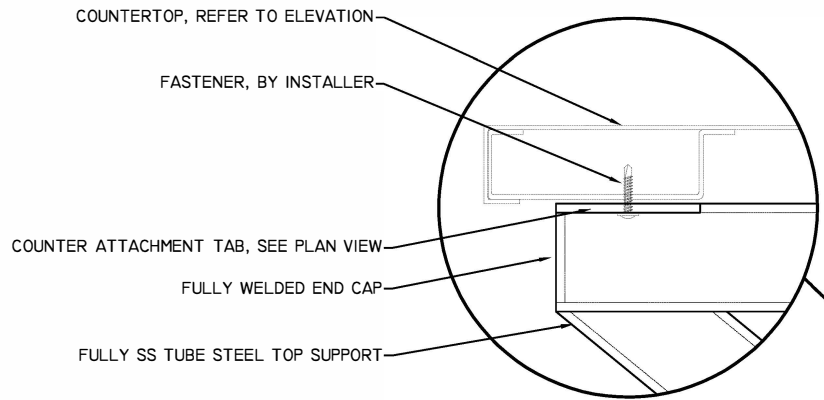


ENLARGED COUNTERTOP
CONNECTION VIEW


1.5" x 1.5" T-304 SS TUBE STEEL SUPPORT ASSEMBLY

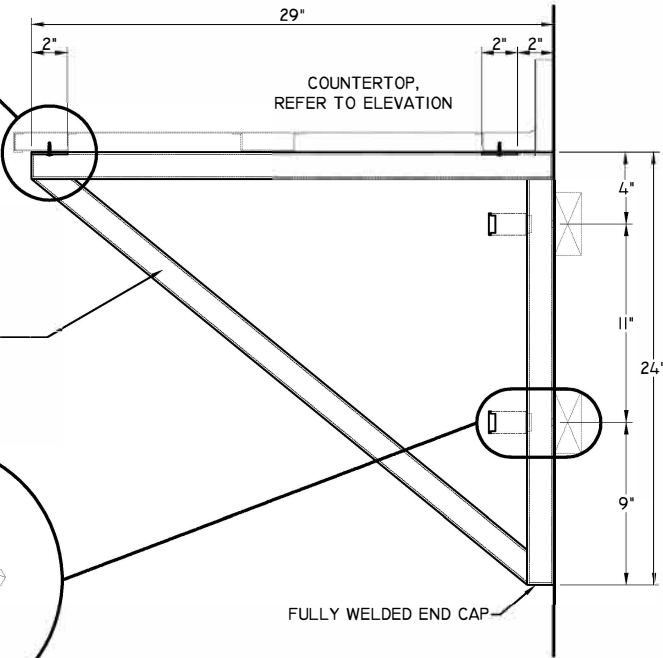


RIGHT SIDE VIEW

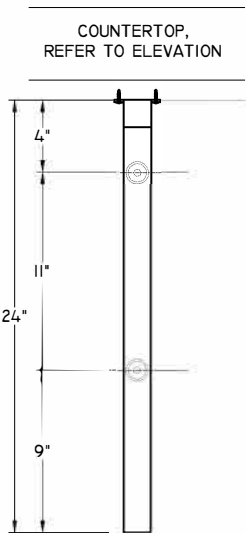

ELEVATION VIEW

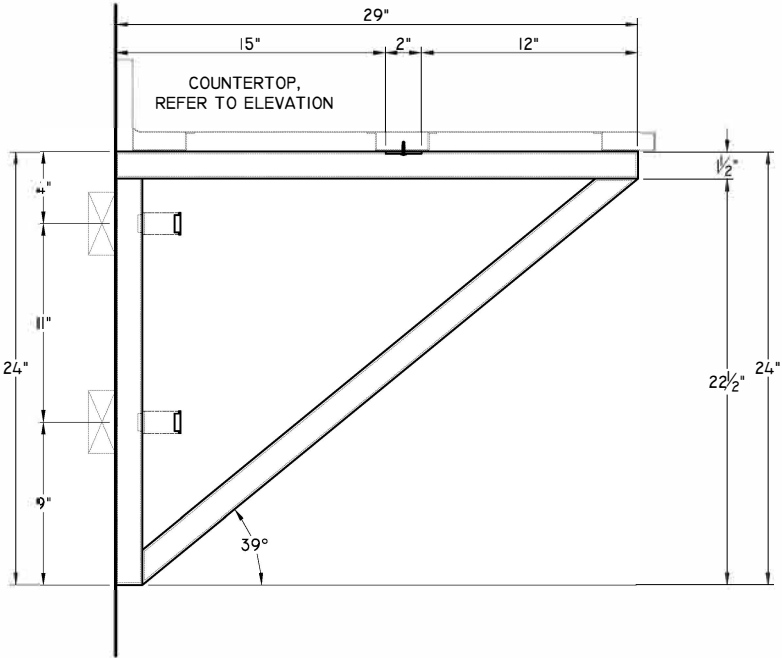


LEFT SIDE VIEW

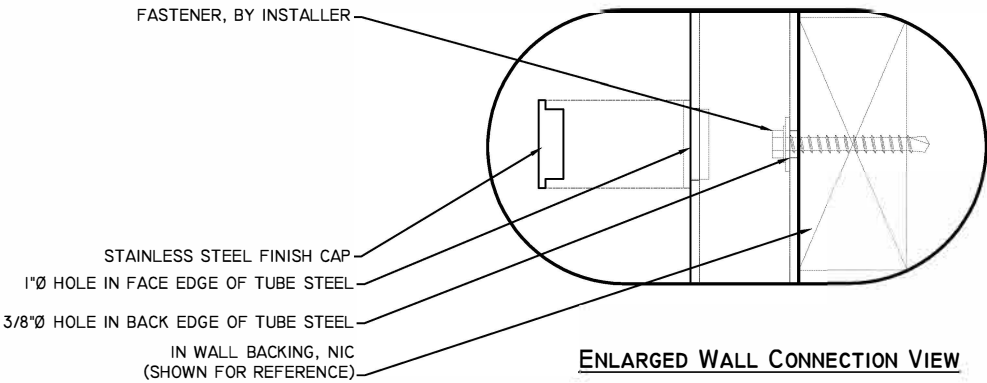

ENLARGED WALL CONNECTION VIEW

NOTES:

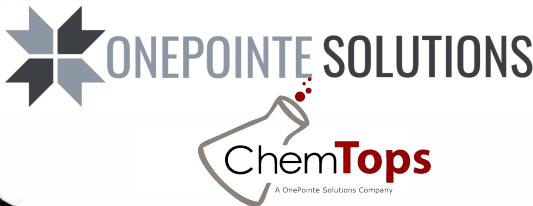

ONEPOINTE SOLUTIONS
1112 Swenson Blvd
Elgin, TX 78621
P: 866-612-7312
E: info@onepointesolutions.com

| REVISIONS | | | PROJECT / TITLE | |
|-----------|----------|----------------------------------|--|----------------|
| No | DATE | DESCRIPTION | | |
| 1 | 10/06/20 | ADDED SHEETS 07 & 08 | TYPICAL DETAIL PERIMETER COUNTERTOP KNEEBRACE DETAIL | |
| 2 | 12/30/20 | REORDERED/HAT CHANNEL ADJUSTMENT | | |
| | | | DRAWN BY: CADR | DATE: 12/30/20 |
| | | | SCALE: AS SHOWN | DWG: 10 |