

ONEPOINTE SOLUTIONS STAINLESS STEEL CABINET OPTIONS FOR ALL CASEWORK, PLEASE NOTE THE FOLLOWING:

CABINET STYLE:

- INSET DOORS / DRAWERS
- FLUSH OVERLAY DOORS / DRAWERS

CABINET MATERIAL:

- 304-4 STAINLESS STEEL
- 316-4 STAINLESS STEEL

CABINET FINISH:

- #4 FINISH AT EXPOSED SURFACES

CABINET BODY:

- FABRICATED FROM PRIME QUALITY FURNITURE GRADE STAINLESS STEEL. ALL COMPONENTS DIE FORMED, NOTCHED, KEYPED & TIGHTLY FITTED TO FORM A MECHANICALLY CONSTRUCTED ELECTRO SPOT WELDED RIGID UNIT.

CABINET DOORS:

- DOORS ARE 3/4" THICK DOUBLE PAN CONSTRUCTION WITH HAT CHANNEL REINFORCEMENTS. SPACE BETWEEN INNER & OUTER DOOR FRONT ARE FILLED WITH SOUND DEADENING.

CABINET DRAWERS:

- DRAWERS ARE ONE PIECE FULLY COVERED BOTTOM FOR EFFECTIVE CLEANING

CABINET SHELVES:

- SHELVES ARE FULLY ADJUSTABLE ON 1/2" INCREMENTS WITH ALL EDGES FORMED DOWN & BACK 1" PULL-OUT SHELVES ARE SUSPENDED THE SAME AS STANDARD DRAWERS

CABINET TOEKICK:

EACH BASE & TALL CABINET HAVE 4" h x 3" d TOE SPACE

DOOR HINGES:

- 5 KNUCKLE STAINLESS STEEL INSTITUTIONAL TYPE

DRAWER/DOOR PULLS:

- 4" TUBULAR STAINLESS STEEL PULL
- FLUSH STAINLESS STEEL PULL

DRAWER SLIDES

- 100LB. 3/4 EXTENSION STAINLESS STEEL CONSTRUCTION
- 100LB. FULL EXTENSION STAINLESS STEEL CONSTRUCTION
- 150LB. OVER EXTENSION STAINLESS STEEL CONSTRUCTION

DOOR CATCHES:

- NYLON ROLLER CATCHES

LABEL HOLDERS:

- NONE
- ALL DRAWERS AND DOORS
- ALL DRAWERS
- FILE DRAWERS ONLY

LOCKS:


- NONE
- WESCO - 5 DISC
- NATIONAL - 5 DISC
- NATIONAL - 5 PIN
- OLYMPIA LOCK

KEYING ARRANGEMENT: PLEASE VERIFY

LOCKS TO BE KEYPED ALIKE PER PROJECT
 LOCKS TO BE KEYPED ALIKE PER ROOM
 LOCKS TO BE KEYPED DIFFERENTLY & MASTER KEYPED

CONSTRUCTION NOTES:

- ONE PIECE CASE BOTTOM AND HORIZONTAL FRONT RAIL. CASE BOTTOM IS TURNED UP WITH A RADIUS AT BOTH SIDES AND REAR FOR EASE OF CLEANING.
- CASE BOTTOM REINFORCEMENT CHANNEL FOR CABINETS 48" AND OVER.
- COMPLETELY ENCLOSED TOE SPACE.
- LOWER CORNER REINFORCING GUSSET WITH 2.1/2" HIGH ADJUSTING LEVELING BOLTS.
- FULL HEIGHT REMOVABLE BACK ON ALL UNITS EXCEPT SINK CABINETS WHICH HAVE A 9" HIGH REMOVABLE BACK PANEL.
- SHELF REINFORCEMENT CHANNEL PROVIDED WHEN SHELF IS 36" AND LONGER.
- RUBBER DOOR BUMPERS.

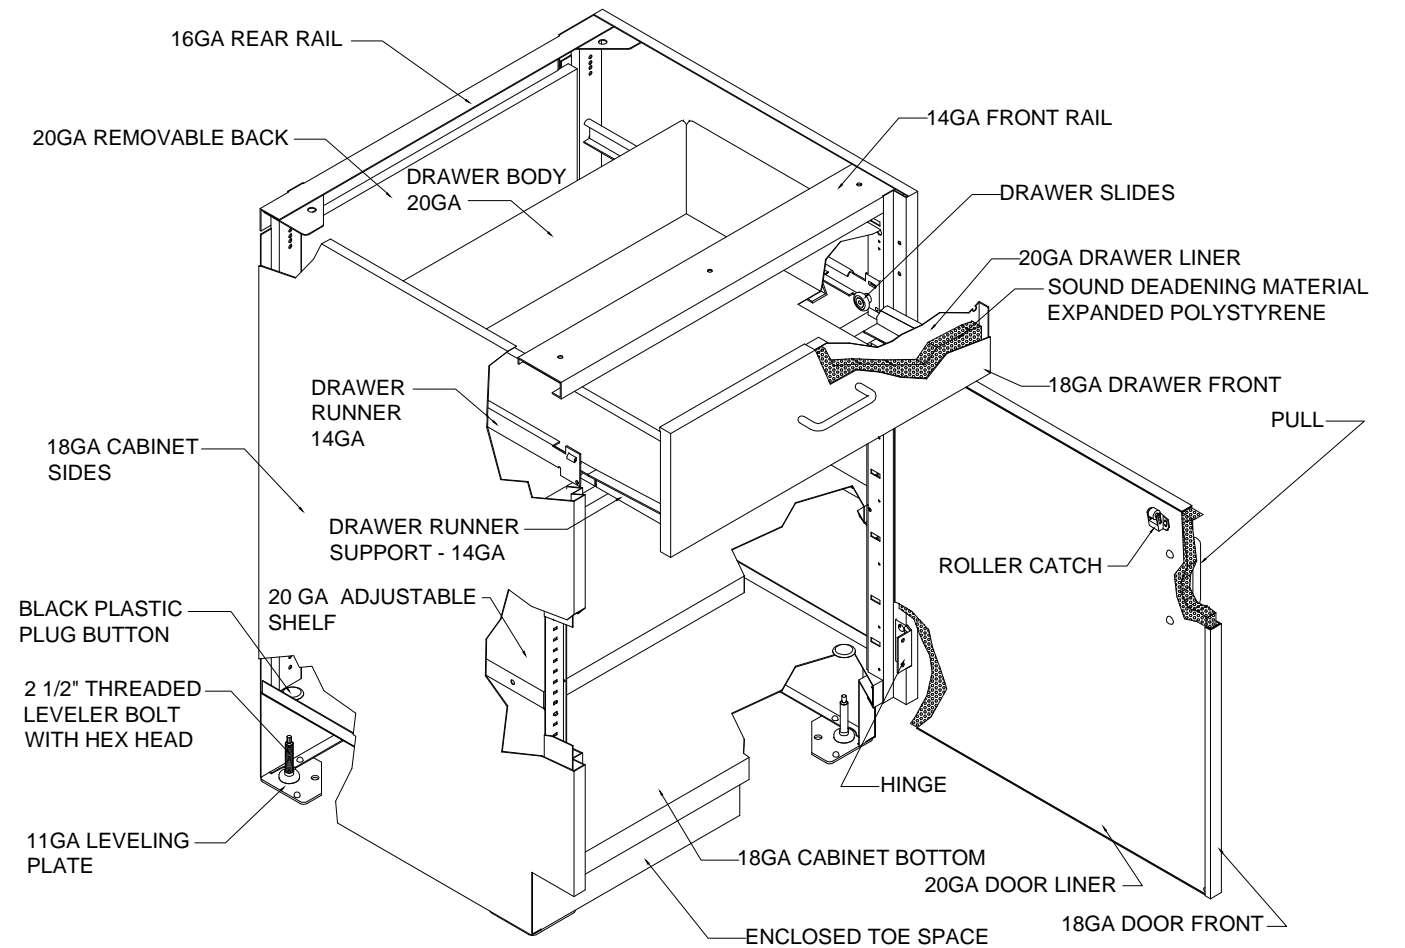

TYP. BASE CABINET



OnePointe Solutions
 1112 Swenson Blvd
 Elgin, TX 78621
 P: (866) 612-7312
 E: info@onepointesolutions.com

NOTES:

BASE CABINET CONSTRUCTION AND OPTIONS.

REVISIONS			PROJECT / TITLE	
No	DATE	DESCRIPTION	-----	

			DETAIL #####	
			DRAWN BY: CADR	DATE: ----
			SCALE: As Shown	DWG: 01